


Weber St N / Mackay Cres

Right-of-way available = 27.5m

2.80m Multi-use trail	1.50m Cycling lane	0.5m Curb	3.35m Curb lane	3.25m Passing lane	5.00m Median / Pedestrian refuge island	3.35m Passing lane	3.25m Curb lane	0.5m Curb	1.50m Cycling lane	0.5m Buffer	2.00m Sidewalk
--------------------------	-----------------------	--------------	--------------------	-----------------------	--	-----------------------	--------------------	--------------	-----------------------	----------------	-------------------

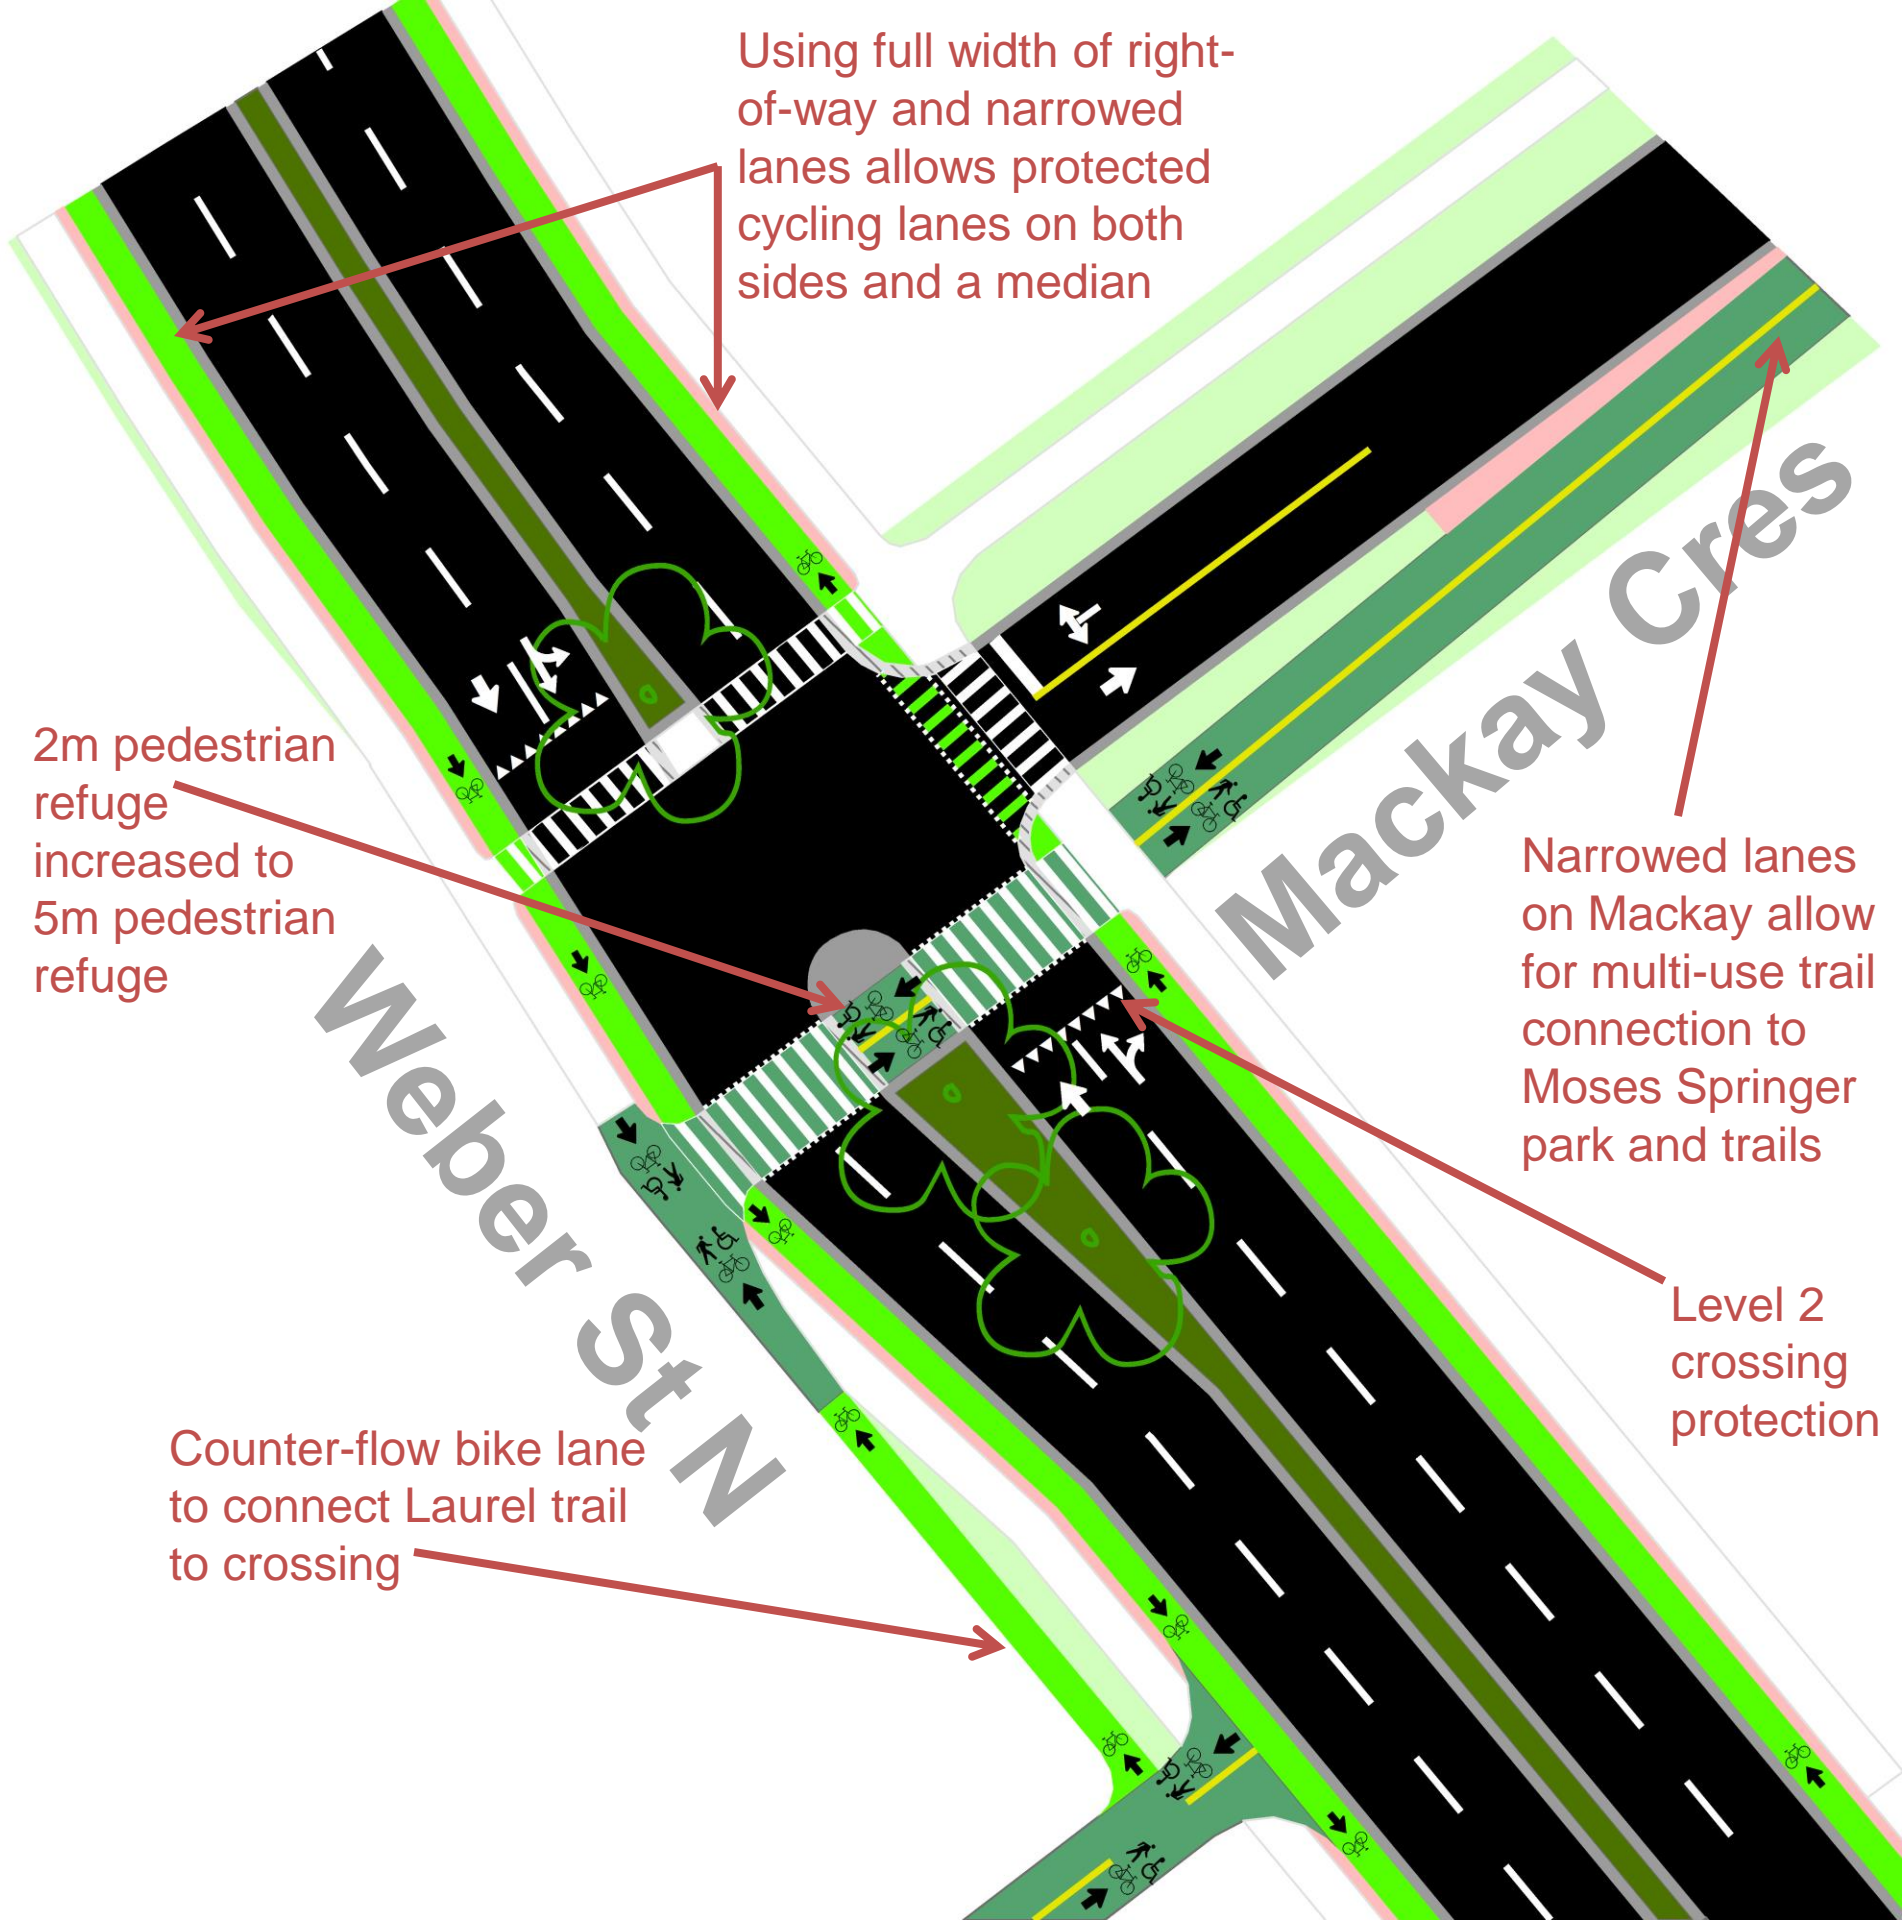

Using full width of right-of-way and narrowed lanes allows protected cycling lanes on both sides and a median

2m pedestrian refuge increased to 5m pedestrian refuge

Counter-flow bike lane to connect Laurel trail to crossing

Mackay Cres

Narrowed lanes on Mackay allow for multi-use trail connection to Moses Springer park and trails

Level 2 crossing protection