
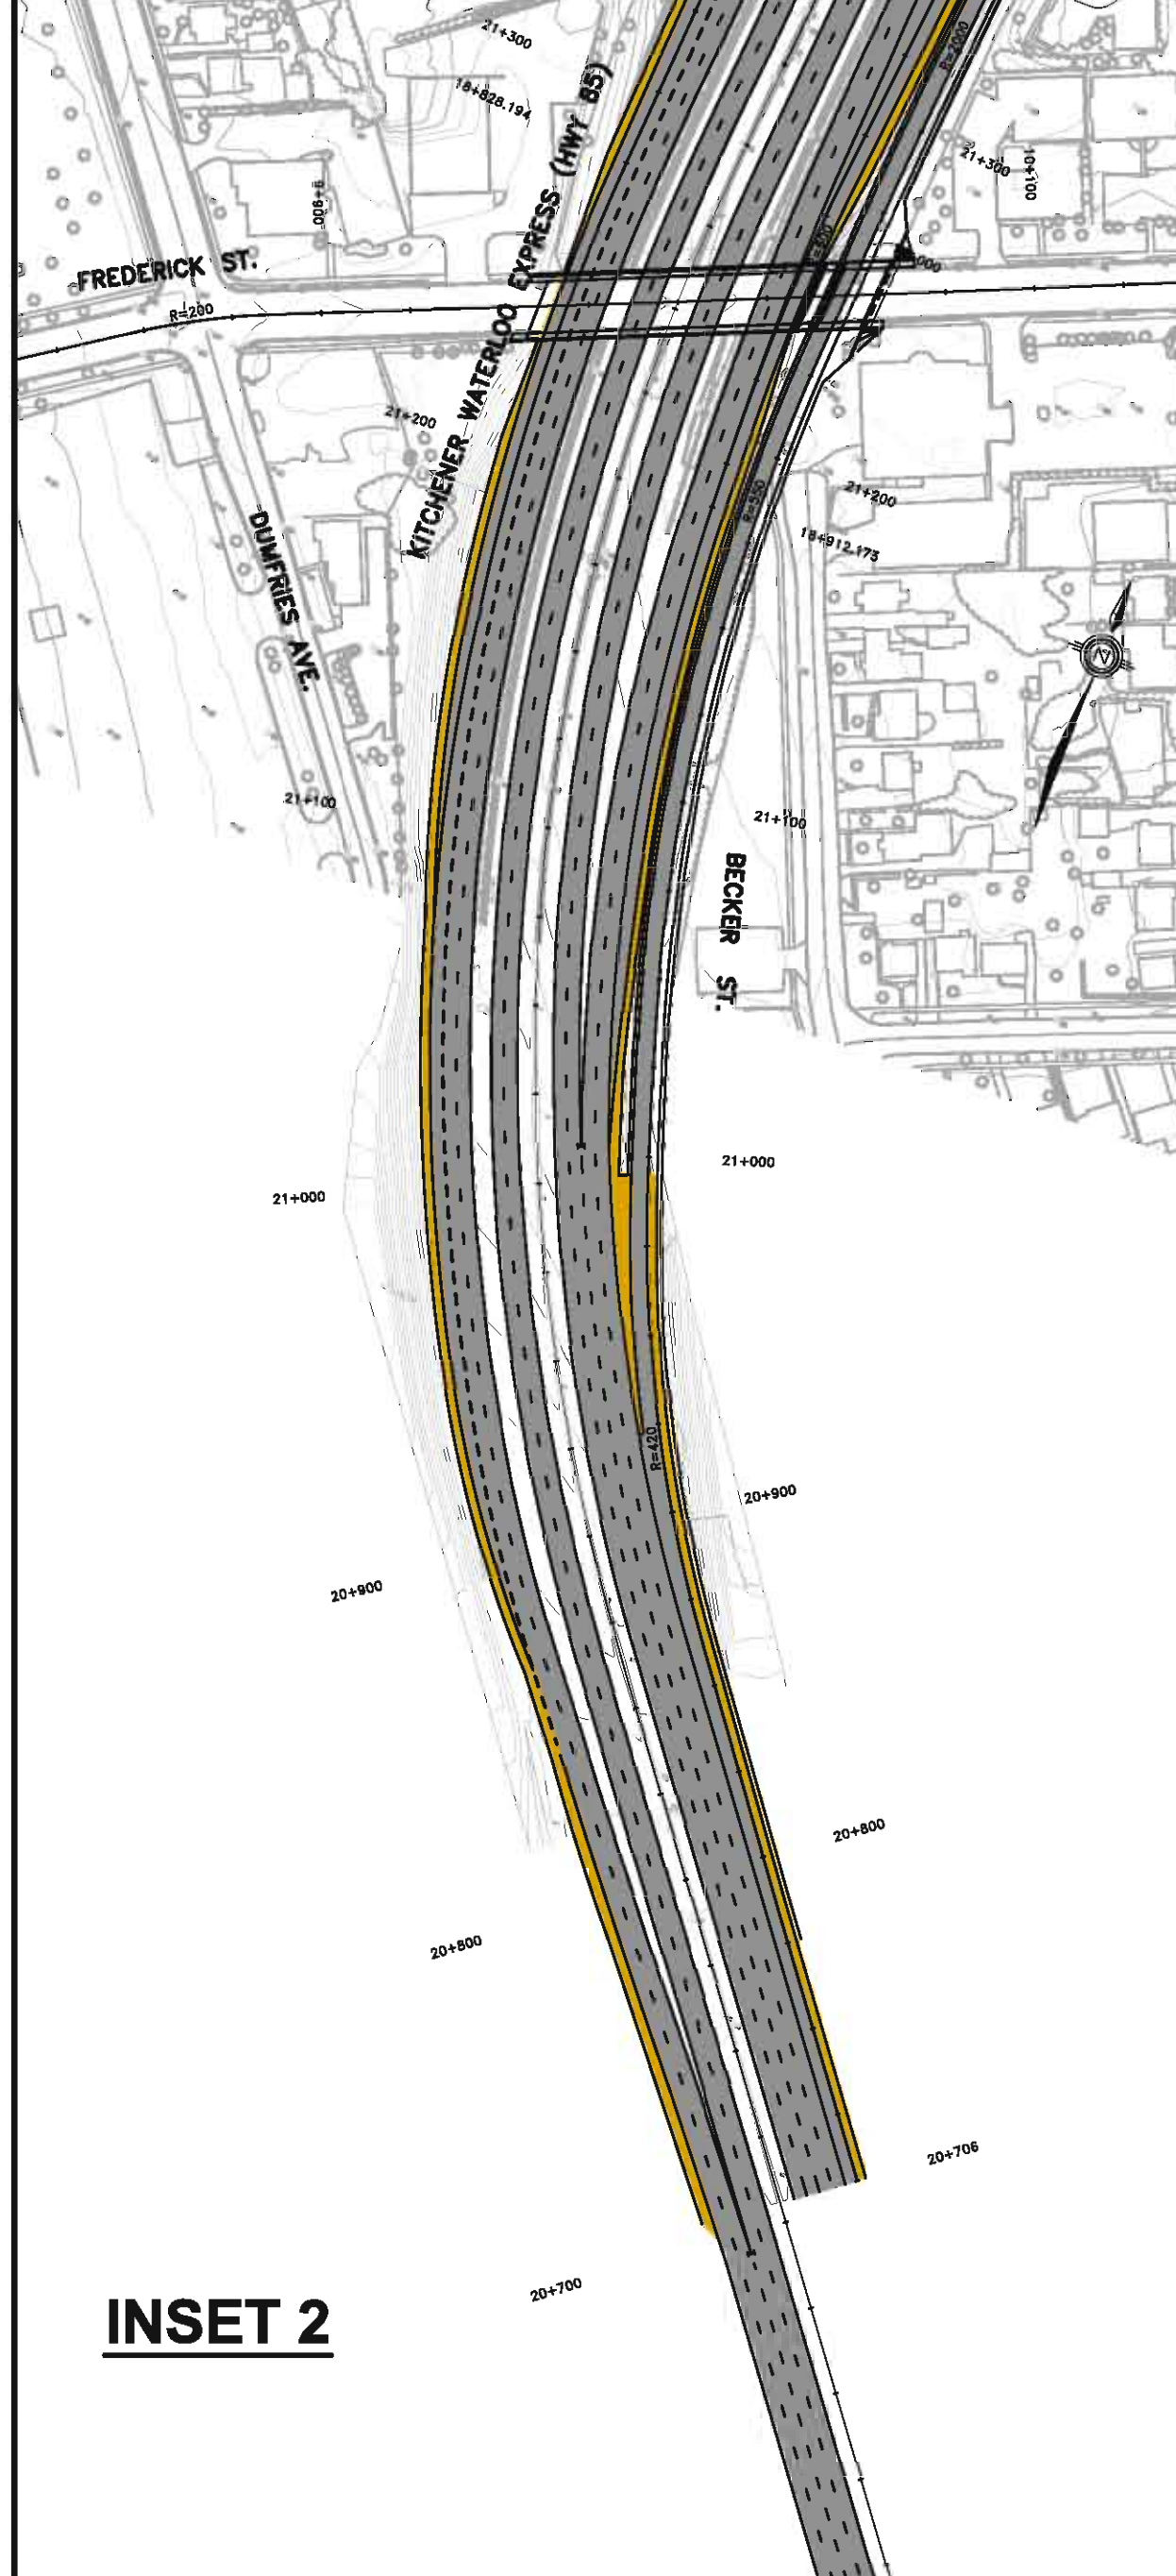


CONTINUE ON INSET 1

INSET 1

KEYPLAN

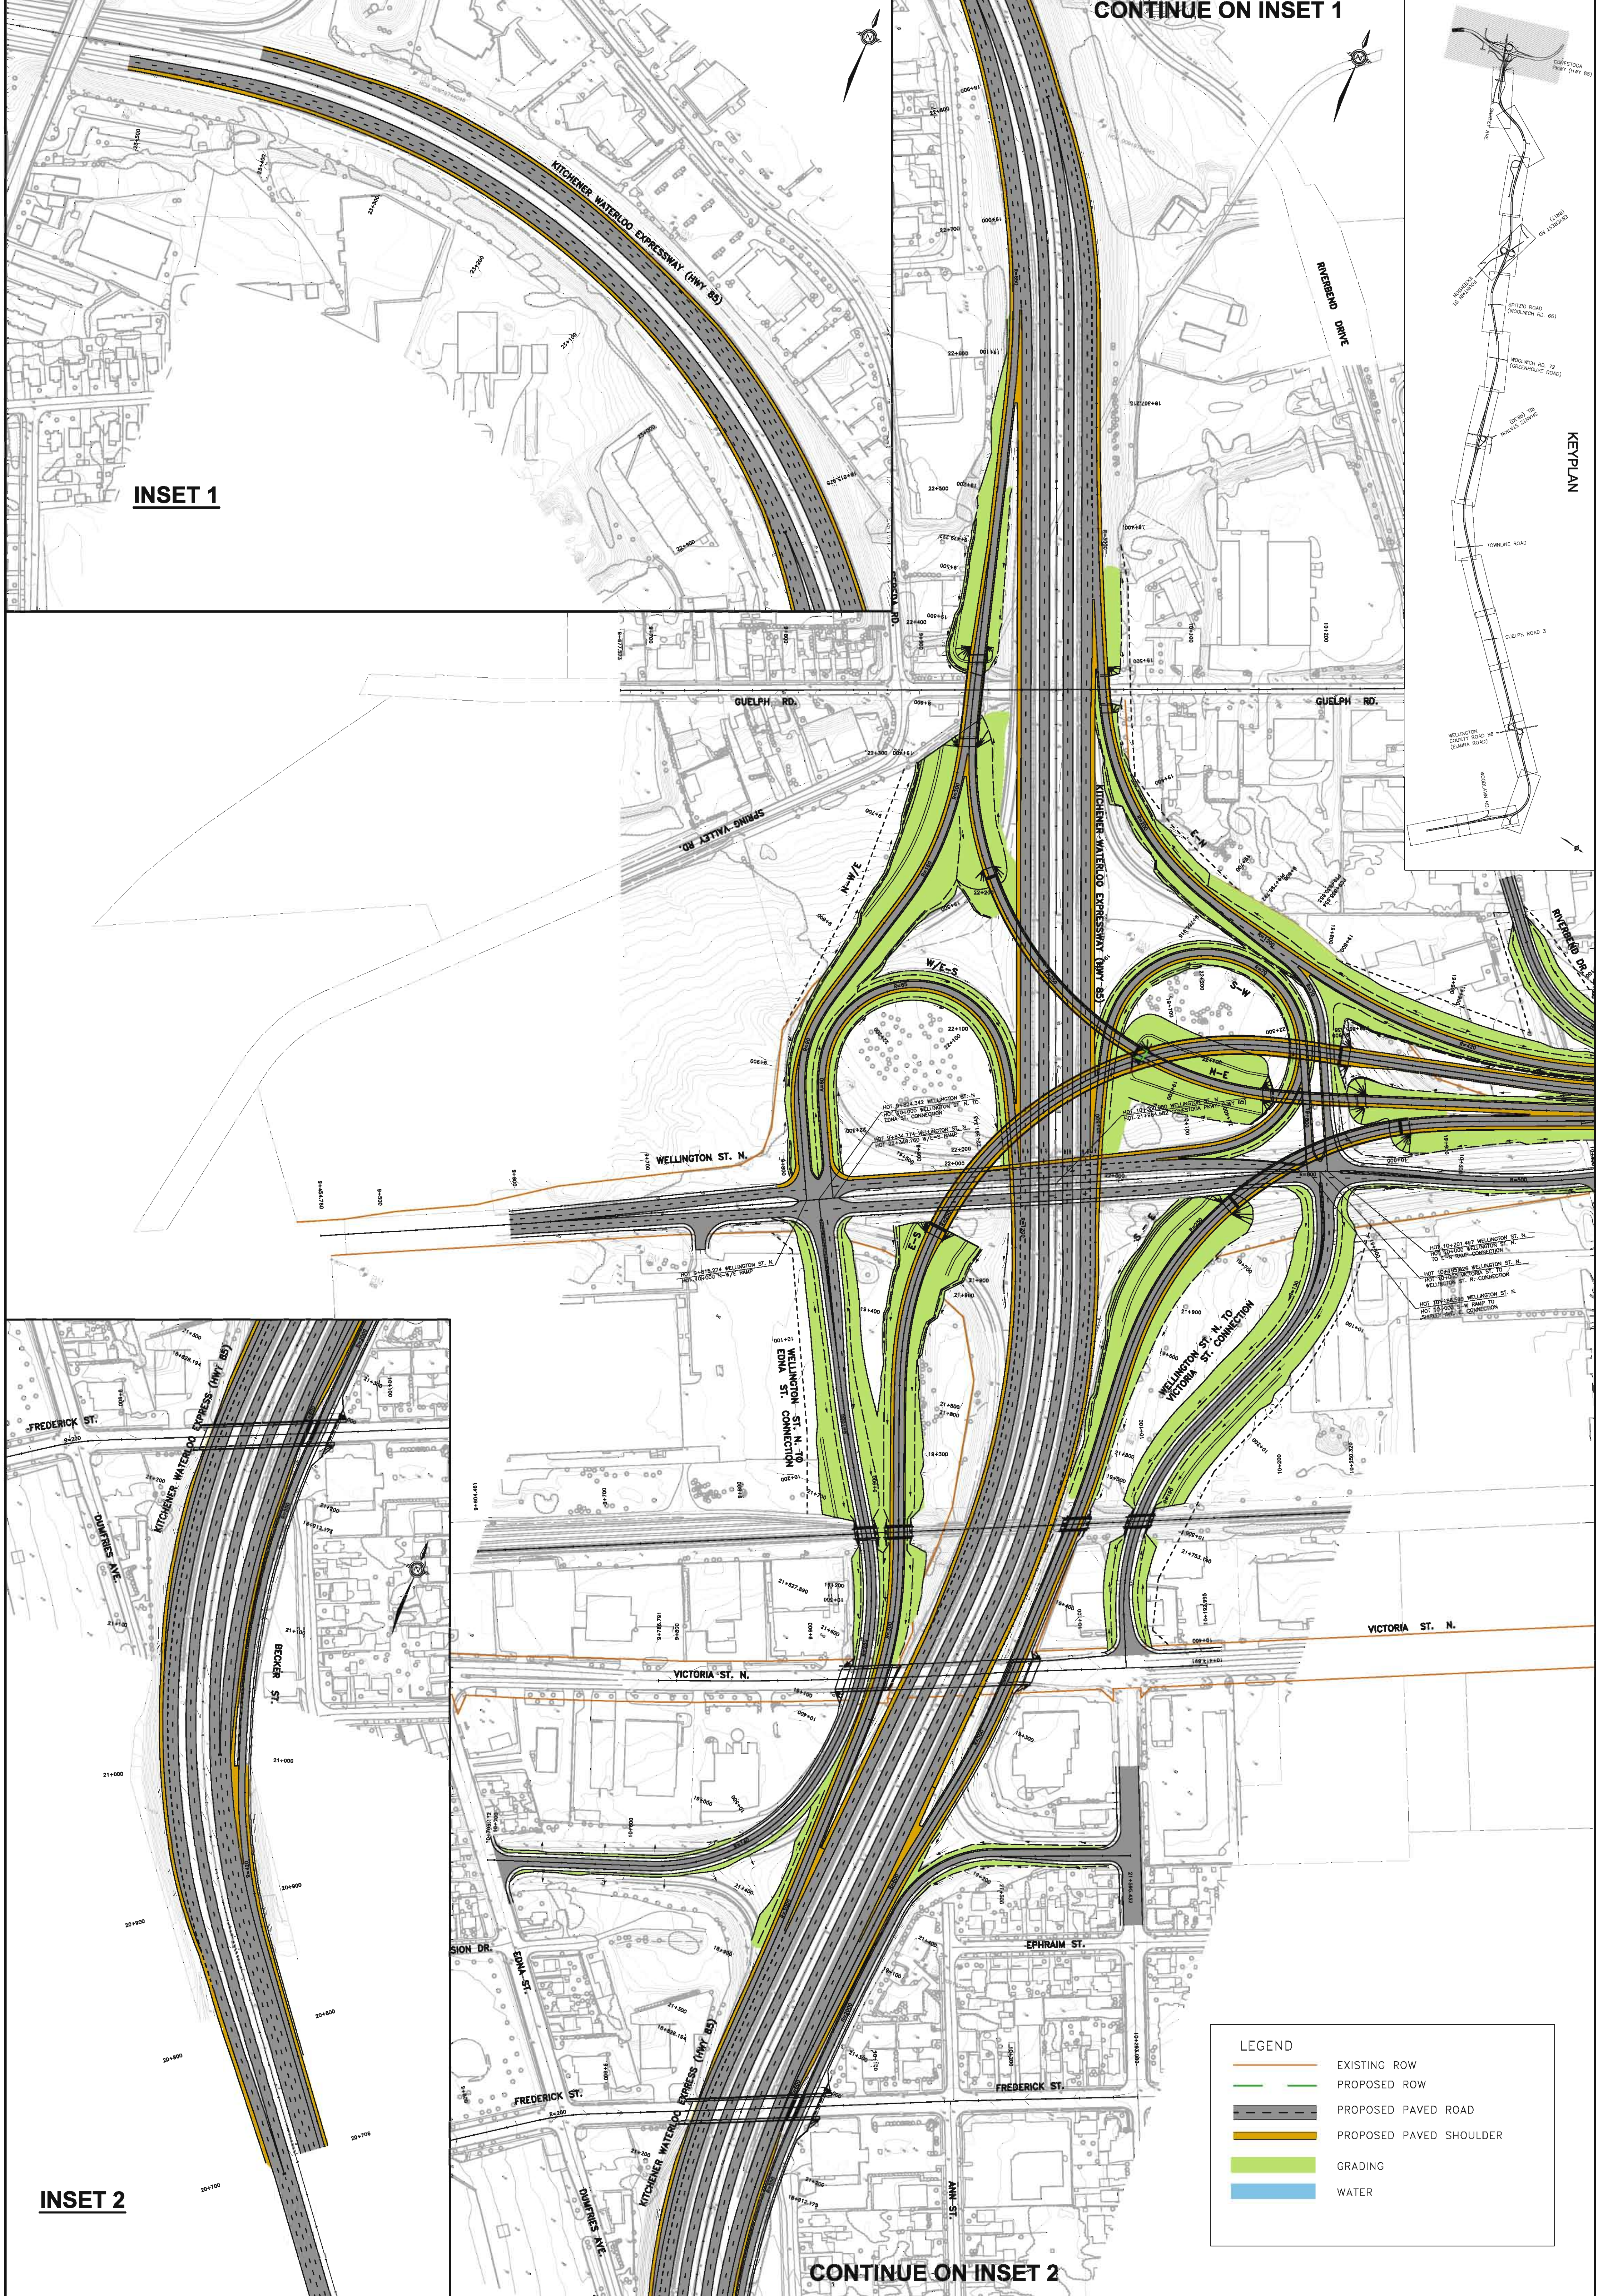

INSET 2


CONTINUE ON INSET 2

LEGEND	
	EXISTING ROW
	PROPOSED ROW
	PROPOSED PAVED ROAD
	PROPOSED PAVED SHOULDER
	GRADING
	WATER

**HIGHWAY 7 NEW - KITCHENER TO GUELPH**  
**2007 EA APPROVED PLAN (WITH RECOMENDED**  
**VE MODIFICATIONS)**  
**G.W.P. 408 - 88 - 00**



**PLAN & PROFILE**

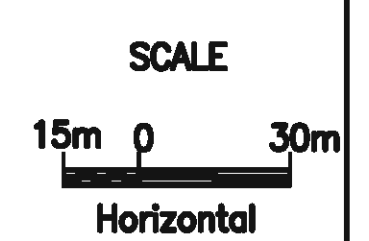

**PLATE**  
**1**